
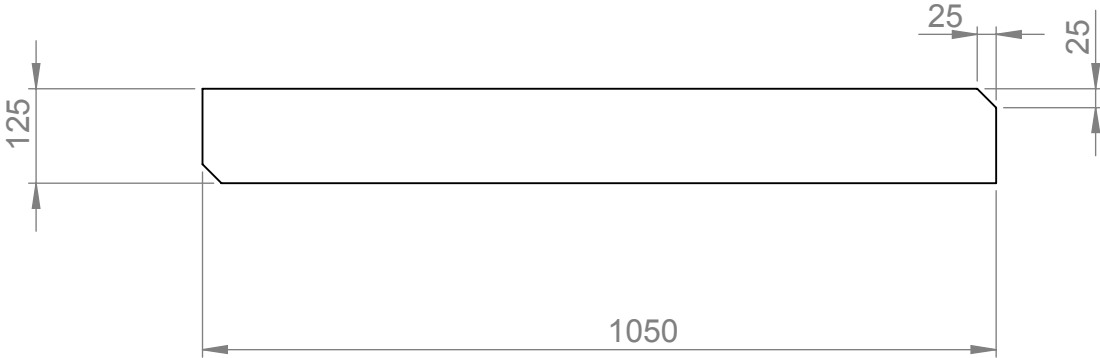


SECTION A-A

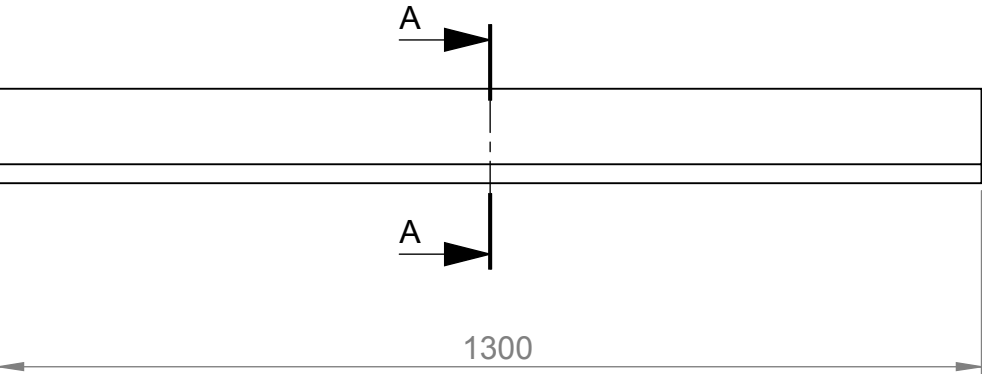

A	5/1/11	Released for prototype.	PC		
No.	DATE	REVISION DESCRIPTION	BY	CKD	

UNLESS OTHERWISE SPECIFIED ALL DIMENSIONS IN MILLIMETERS		NO DECIMAL PLACES: $\pm 1.0\text{mm}$ ONE DECIMAL PLACE: $\pm 0.5\text{mm}$ ANGULAR (DEGREES): $\pm 0.5^\circ$
© Copyright: URBAN PRECAST Pty Ltd - 2011		
This drawing and all the information hereon is the property of Urban Precast Pty Ltd.		
It must not be copied, made public or used directly or indirectly, including manufacture of the product shown herein, without written approval.		
This drawing is loaned subject to these conditions and subject to return on demand.		

Urban Precast Pty Ltd	
105 Abbott Road Hallam Vic 3803 Tel (03) 9702 3079 Fax (03) 9702 3556	

Weight:		kg
A3	Scale:1:10	
Material:	Concrete	

Description:		M3 Type - Side Entry Pit Cover To suit VicRoads SD 1051			
Part No.		Drawing No.	103541	1 of 1	Rev. A